

FASTENER, 12" O.C.

RAKE FLASHING

FABRAL POWER SEAM PANEL,  
BOX PANEL END

APPROVED SEALANT

FASTENERS, 12" O.C.

BOX END OF PANEL

Z CLOSURE SET IN  $\frac{3}{32}$ " MIN. THICK BUTYL TAPE  
SEALANT ATTACHED W/ (5) FASTENERS PER  
PANEL


18 GA. STEEL BACK-UP  
PLATE OR WOOD BLOCKING

RIGID INSULATION

FASTENER, 12" O.C.

BASE DRIP

METAL DECK,  
BY OTHERS

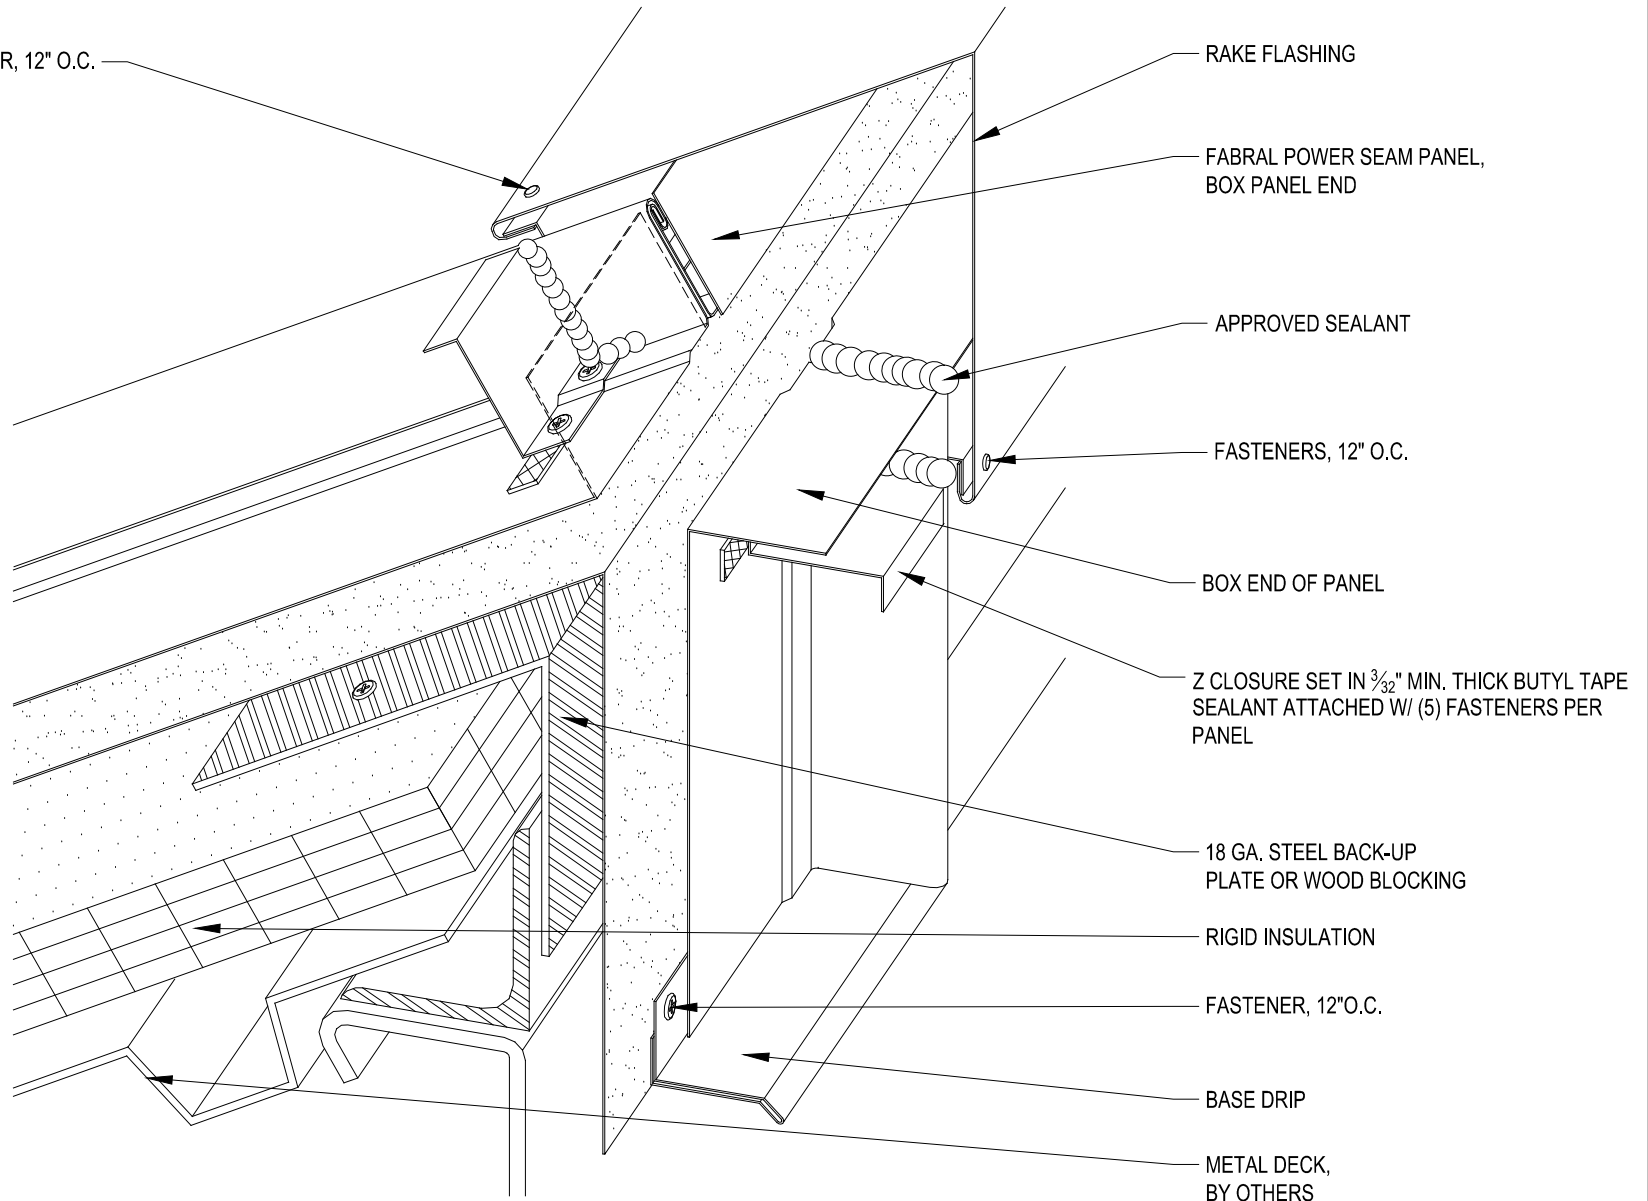

**FABRAL**<sup>®</sup>

Project:

Contractor:

THIS DRAWING IS THE  
PROPERTY OF FABRAL,  
INC. THE USE OF THIS  
DRAWING WITHOUT THE  
EXPRESS PERMISSION OF  
FABRAL IS PROHIBITED.

**FABRAL, INC.**  
3449 Hempland Road  
Lancaster, PA 17601  
800-477-2741

**HIGH SIDE EAVE DETAIL (HSE-1)**

**POWER SEAM**

Issued:

APRIL 2012